



Ground Floor Plan  
Scale 1:50

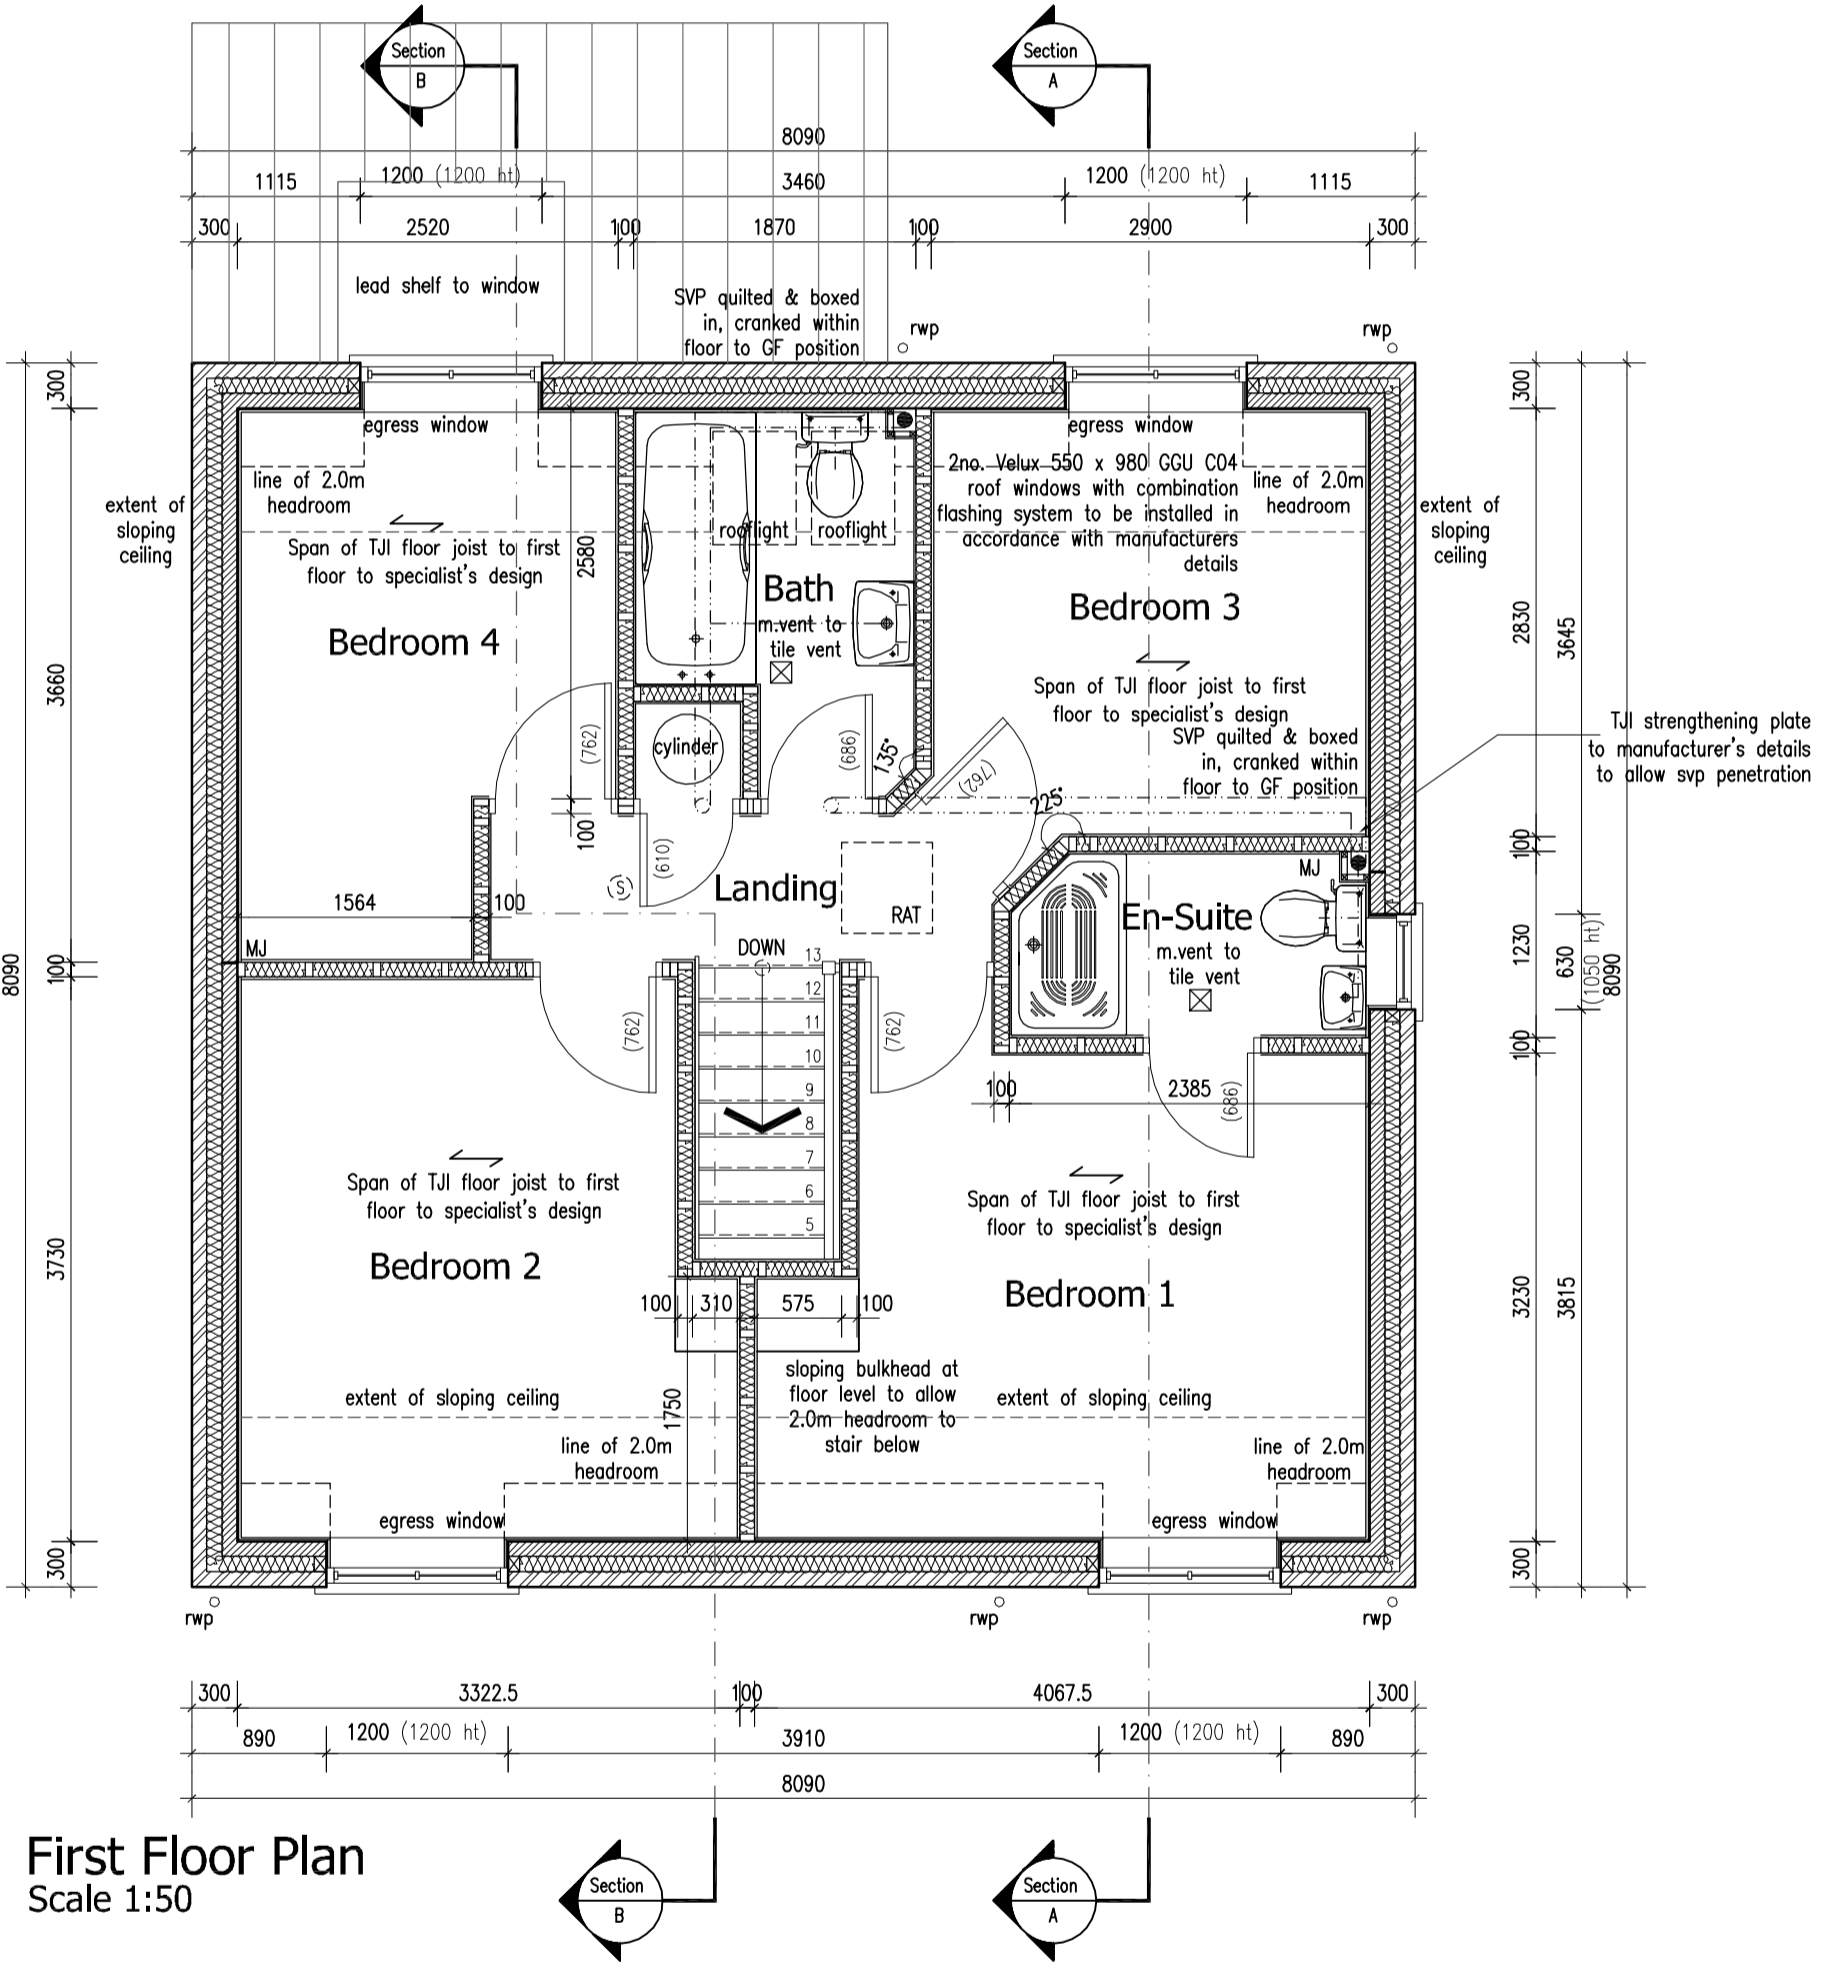

First Floor Plan  
Scale 1:50

Revisions	Description	Date
C	Struct. Eng's Info Added	12/02/13
B	Planner's/Struct. Eng's Amendments	12/10/12
A	Building Regs/Client's Amendments	08/08/12

Figured dimensions must be taken in preference to scaled dimensions and any discrepancies are to be referred to David Granger Architectural Design Limited. Contractors, subcontractors and suppliers must verify all dimensions on site before commencing any work or making any workshop drawings. All drawings are copyright of David Granger Architectural Design Limited.

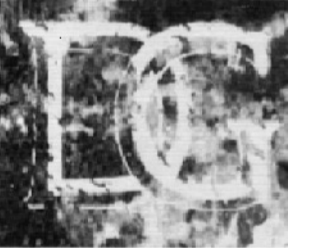

**DAVID GRANGER**  
 Architectural Design Limited  
 Project  
**Proposed Residential Development**  
 The Old Cow Sheds  
 Swebstone Road  
 Heather, Leicestershire  
 Drawing Title  
**Production Drawing - Sheet 10 of 13**  
 Plot 9 - Floor Plans  
 Client  
**Bonsor Building Contractors**  
 Drawing No.  
**12.2741.17 C**  
 Date: May 2012 Scale: (A1 Size) 1:50  
 Drawn by: JAC Checked by: SF  
 The Old Dairy, Mill St., Packington,  
 Ashby-de-la-Zouch, Leics. LE65 1WN  
 Tel: 01330 362939 Fax: 01330 360115  
 www.davidgrangerdesign.com  
 Company Reg. No. 5038912

